



PRYJ/NCR PF No. 7/8/9/10 HYDRANT PIPELINE LAYOUT DRAWING

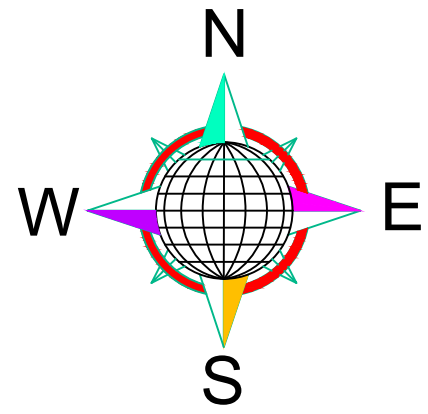

PUMP ROOM
(12.5x4x3.6)m

400 mm Dia MS Pipe Line

BOUNDARY WALL

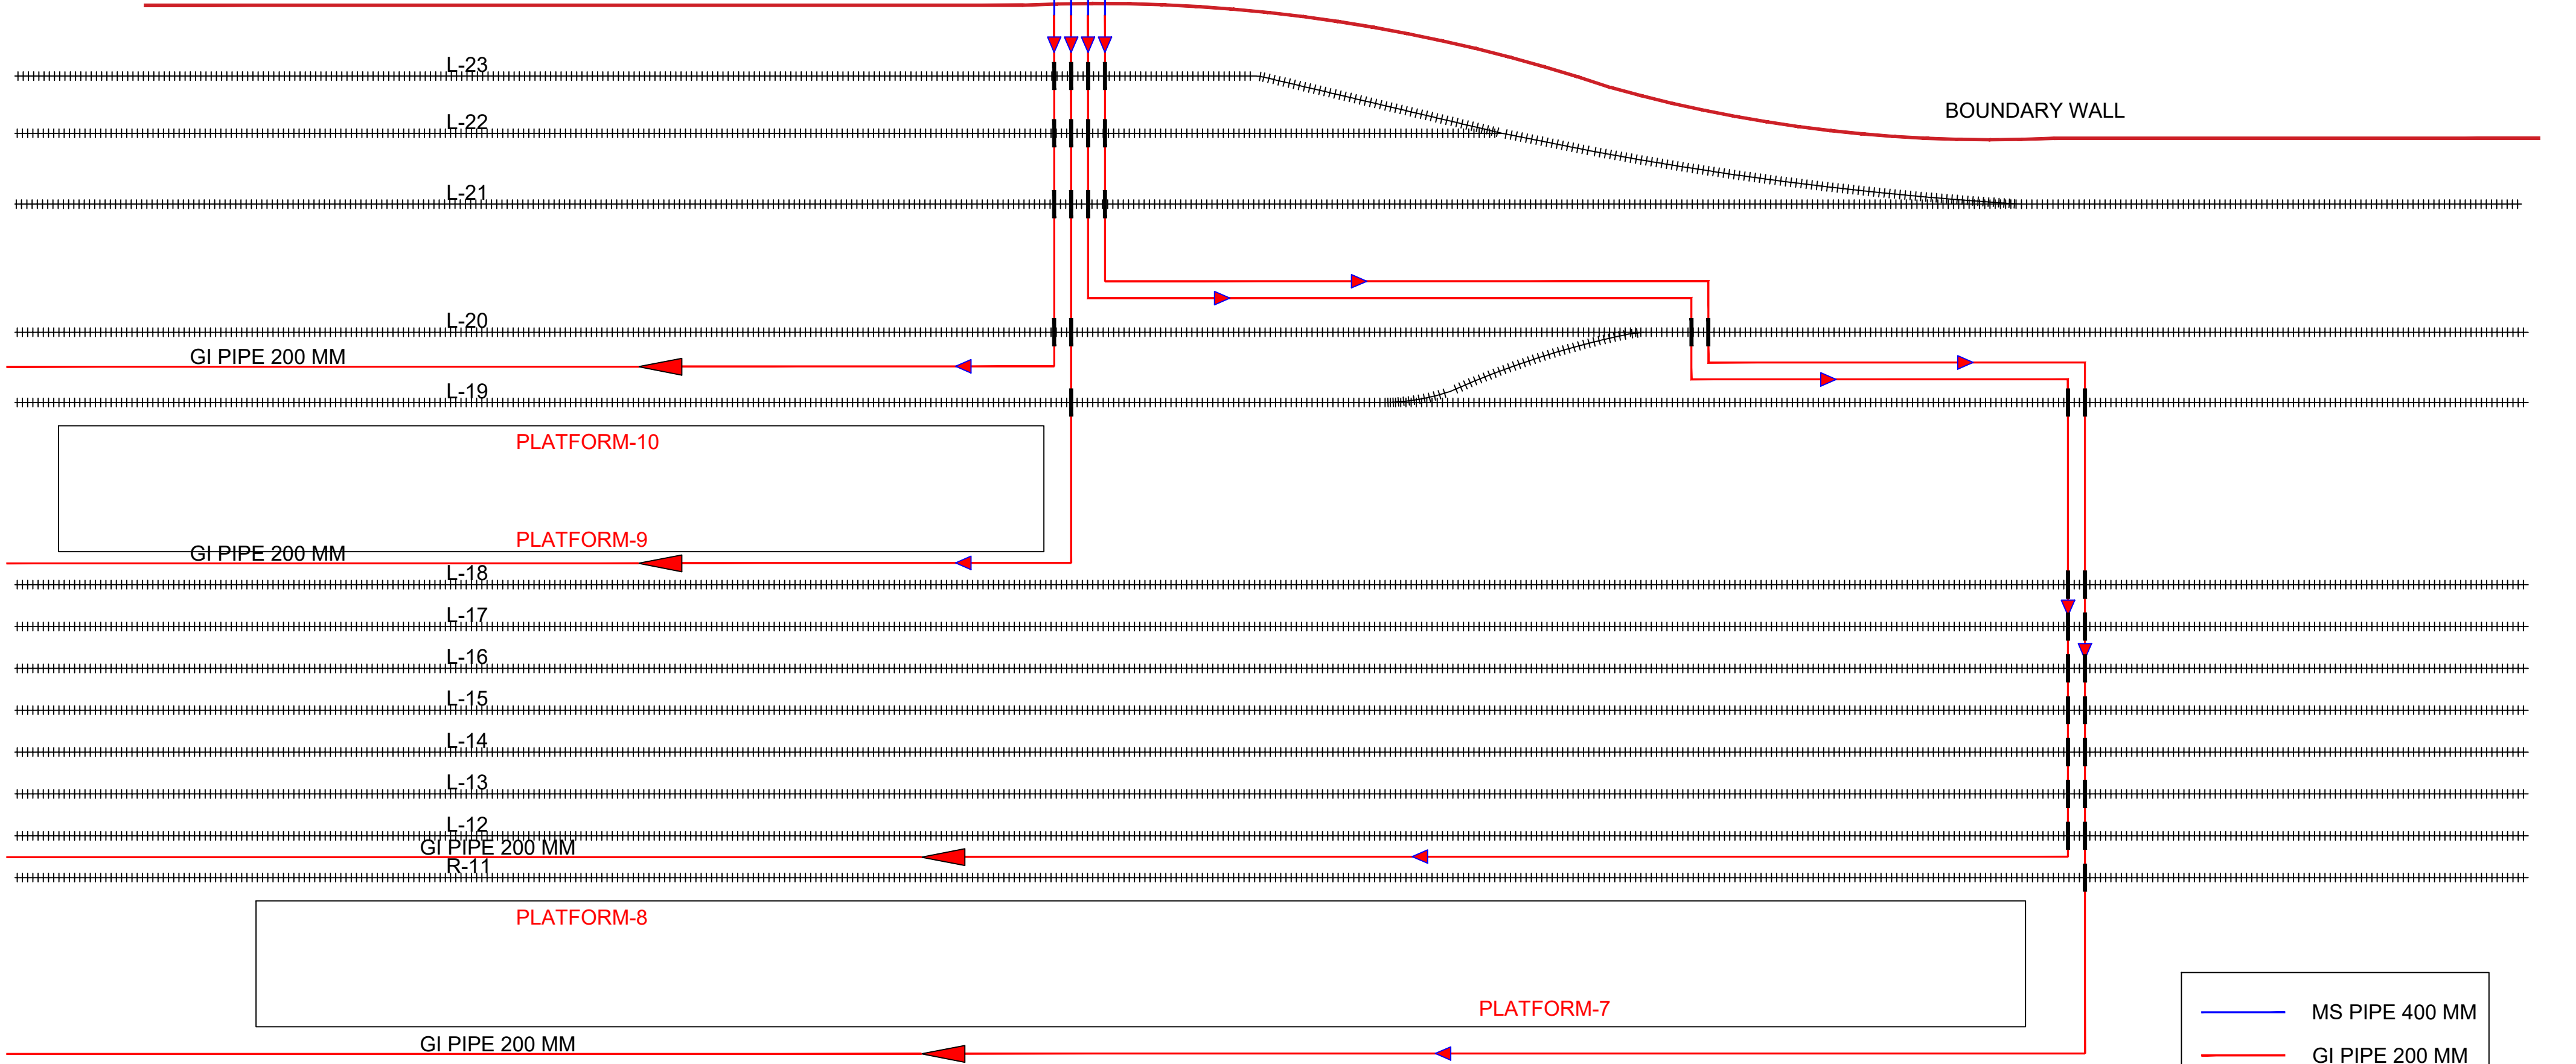

MS PIPE 400 MM

GI PIPE 200 MM

CASING PIPE

NOTE:-
1.TOTAL No. OF TRACK CROSSING -33 No.
2.SUITABLE SIZE OF CASING PIPE OF 3M LENGTH FOR LAYING OF HYDRANT PIPE LINE DIA 200MM SHOULD BE PROVIDED AT EACH TRACK CROSSING.

SSE/C&W/PRYJ	SSE/WORKS/PRYJ	SSE/PS/PRYJ	SSE/TELE/PRYJ	SSE/SIG./PRYJ	SSE/P.WAY/PRYJ	Sr.DE-II/PRYJ
TI/PRYJ	COO/PRYJ	Sr.DEN(CE)/PRYJ	Sr.DSTE(CE)/PRYJ	Sr.DEE/PRYJ	Sr.DME/Chg./PRYJ	DRM/PRYJ
For Meco Technologies Pvt. Ltd. (A. Sahu) Head (Technical & Design)						

CLIENT: NORTH CENTRAL RAILWAY

AGENCY: MECO TECHNOLOGIES PVT. LTD.
414, RAJIV VIHAR NEAR VASANT VIHAR, RAJKISHOR NAGAR , BILASPUR (C.G.)

CONCEPTUALIZED & DESIGN BY: MECO CONCEPTS PVT. LTD.
A-42, PHASE-I,RAJKISHOR NAGAR , BILASPUR CHHATTISGARH - 495006

PROJECT: Quick Watering arrangements at PF 7,8,9, & 10 of PRYJ station

LOA NO.: PRAYAGRAJ DIVISION-MECHANICAL / NCR-M-PRYJ- QWS-08-25 / (00952650138601) Dated: 09.09.2025

DESIGN: AARTI SAHU TITLE: HYDRANT PIPELINE LAYOUT DRAWING SCALE: NTS

DRAWN: MANOJ GUPTA PROJECTION:

DATE: 10.11.2025 REV: 01 SHEET: 01 SIZE: A2

MECO DRAWING NO.- MTPL/NCR/PRYJ/QWS/04

SUBMITTED FOR: ☒ APPROVAL ☐ INFORMATION ☐ REFERENCE ☐ RECORDS ☐ CONSTRUCTION

THIS DRAWING IS THE PROPERTY OF MECO CONCEPTS PVT. LTD. AND IS NOT TO BE REPRODUCED OR TRANSMITTED IN ANY FORM OR BY ANY MEANS, ELECTRONIC OR MECHANICAL, WITHOUT PERMISSION IN WRITING FROM MECO CONCEPTS PVT. LTD.